



HEARTWOOD SHADE STRUCTURE
10/20/2025

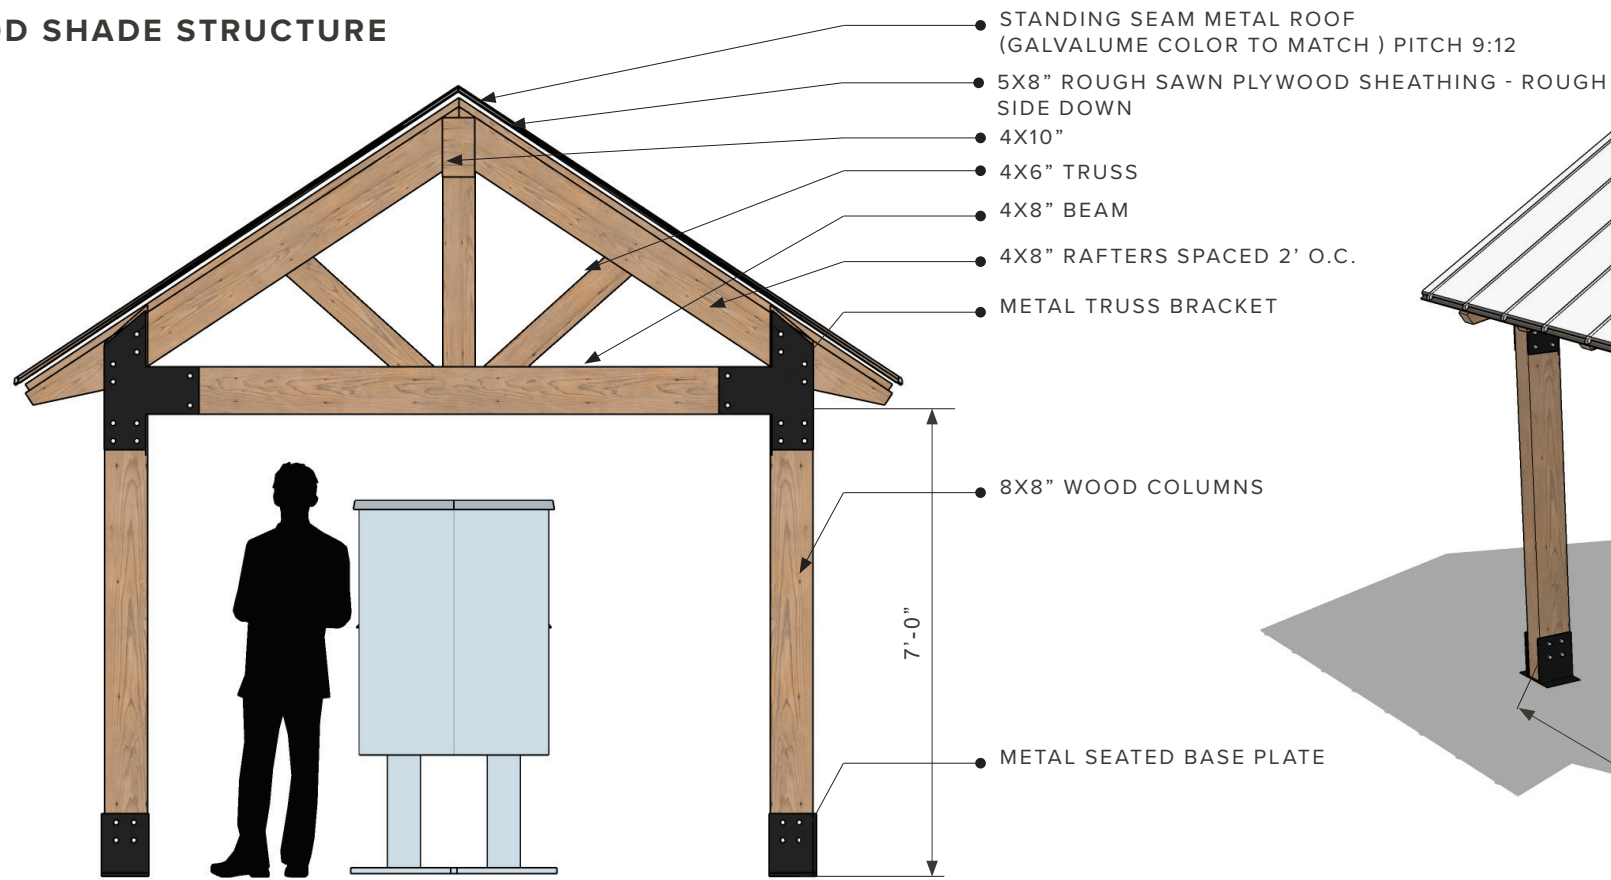


ELEVATION VIEW

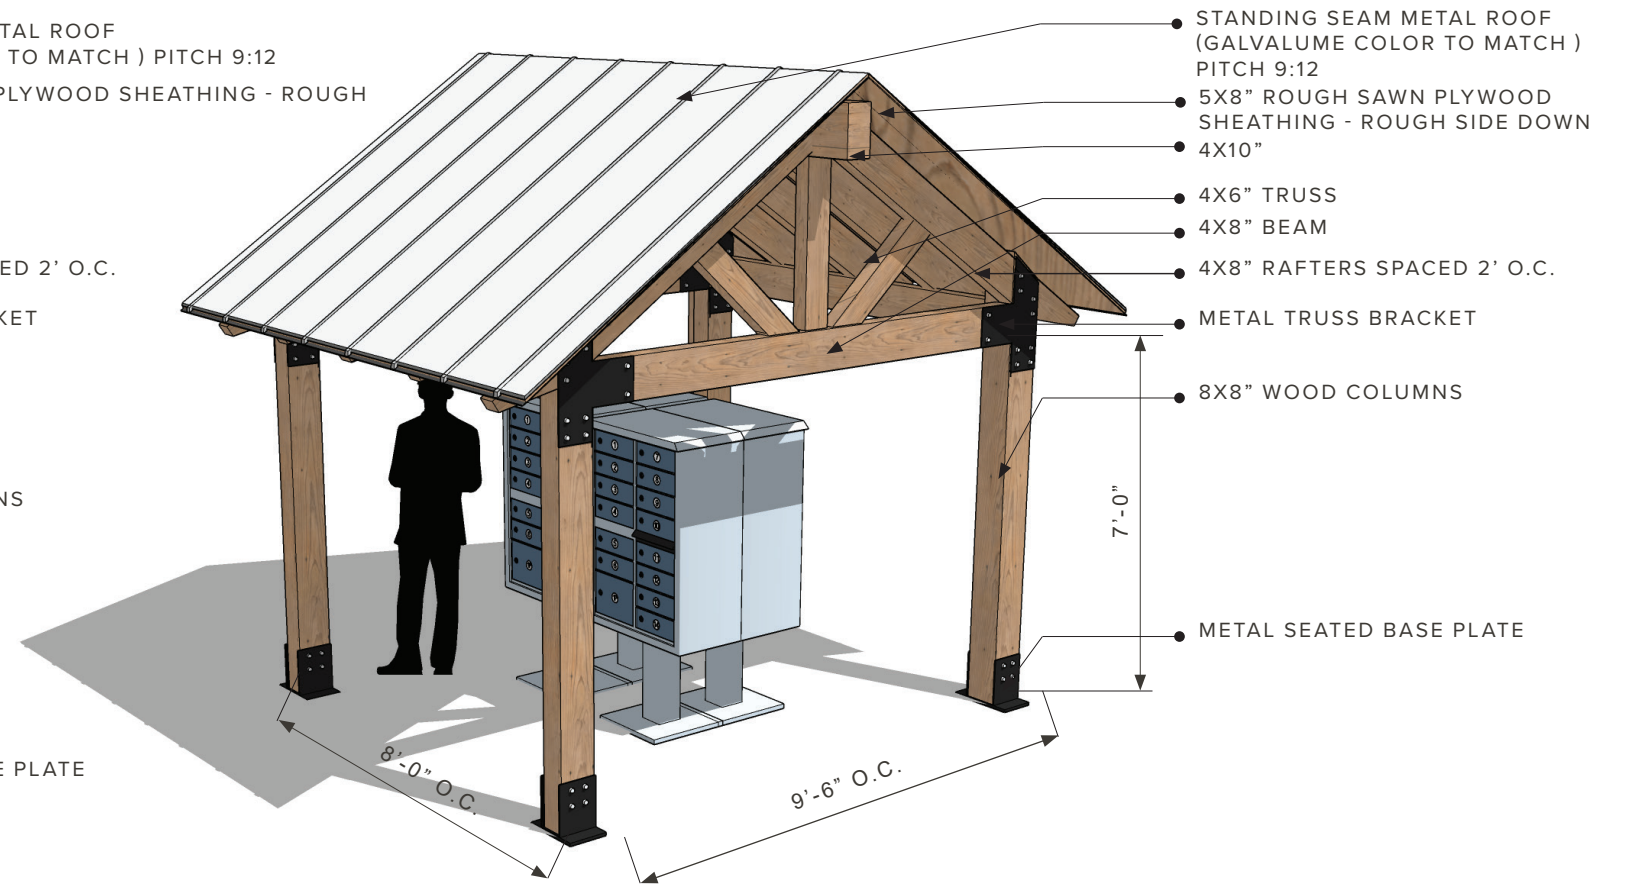


ONE BAY USABLE AREA: 76 SQF

ONE BAY VERSION OF SHADE STRUCTURE (AXON)VIEW

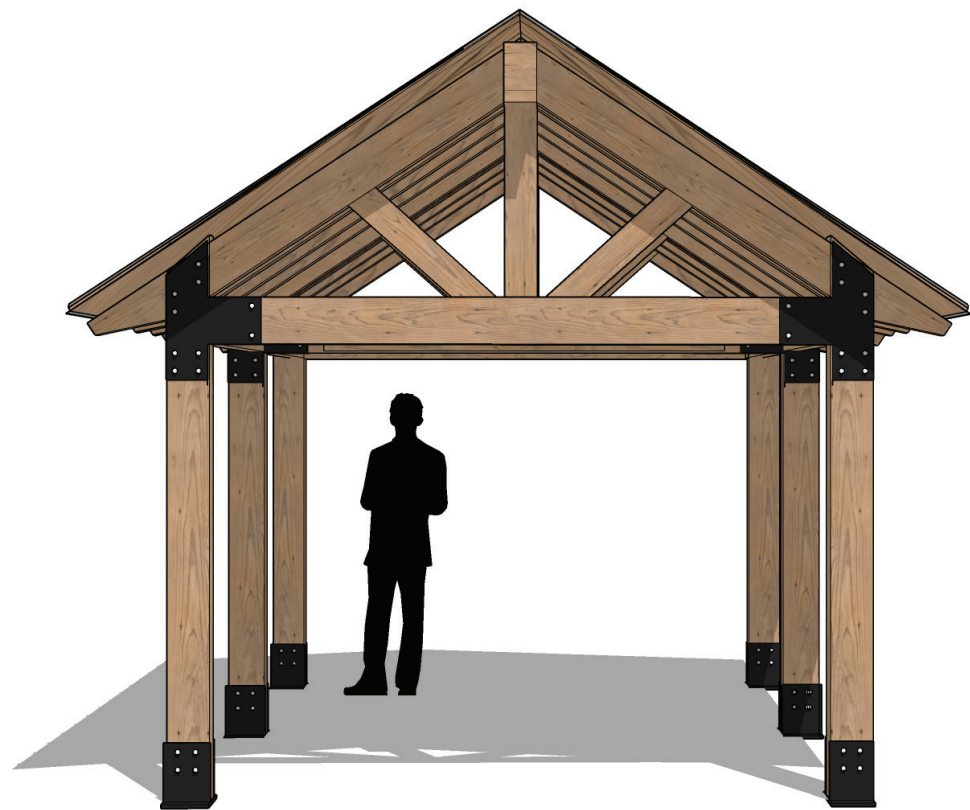

PERSPECTIVE VIEW

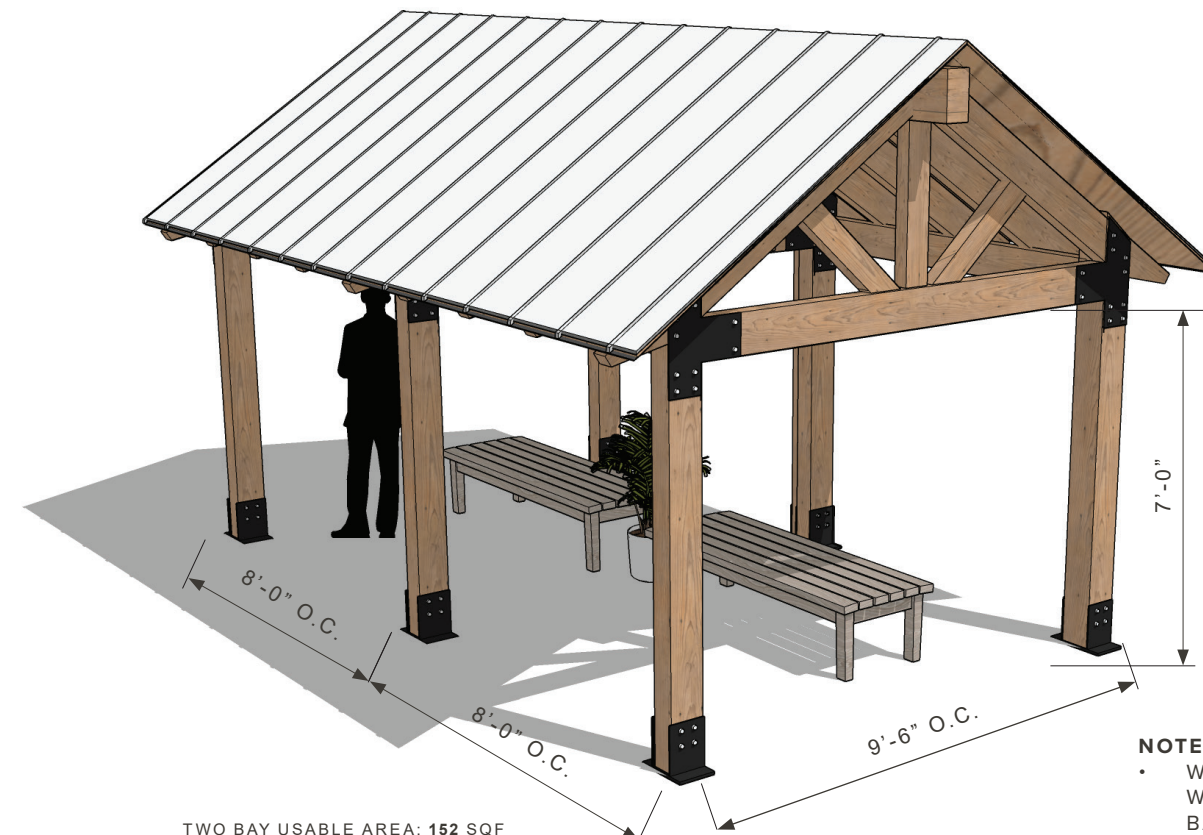

TWO BAY USABLE AREA: 152 SQF

TWO BAY VERSION OF SHADE STRUCTURE (AXON)VIEW

- NOTES:**
- WOOD TO BE STAINED SHERWIN WILLIAMS SW3566 DOUGLAS FIR OIL BASED SEMI TRANSPARENT STAIN (SAME COLOR AS OUTFITTERS)
 - BRUSH FINISH ON ALL EXPOSED CONCRETE.